

SOUTH CENTRAL RAILWAY

Office of the SSE/W/OGL.,

Dt: 27.08.2020.

To

Sr. DEN/South/BZA

(Through 'ADEN/OGL')

Sub:- Calling of Expression of interest (EOI) for development of Goods sheds over Vijayawada Division -reg

Ref:- 1) Dy. CCM/FS/SC's Lr No C.473/RG/EOI/Goods-sheds, 14/08/2020

2) Sr. DCM/BZA vide Ltr. No.B/C/490/Freight/EOI/2020,dt:18/08/2020

In connection with the above subject and following the reference letters instructions of the above letter, the required details of goods shed at OGL (Group - II) station along with sketches has been given below for sub items of item No (3).

For sub item (a): attached sketch, showing the details of the goods shed, Goods platforms, loading and unloading lines, goods yard.


Detailed summary:

- 1) Goods shed feasible to build up area for each shelter = $2X 200.00 X 15.00$ Sqm
- 2) Goods shed total pro. shelter area = 6000 Sqm
- 3) Total length of goods platform = 600 m (300 m with cc flooring, remains 300.m kutcha WBM morrum)
- 4) Total area of Goods yard $630.0X62.0 = 39,060.0$ Sqm
- 5) Total length of Goods lines: a). Through goods siding CSR-861.0 m
b). Jumbo Rake siding CSR-730.0 m
c). Coal Siding CSR-701.0 m
- 6) **For sub item (b):** attached sketch, showing the details of No feasibility and identified areas available to build Ware house facilities at OGL station, The RVNL Pro. Yard Modernization with additional New lines Up line side.
- 7) Available vacant land for Ware house is: NIL

Assistant Divisional Engineer
S.C. RAILWAY
ONGOLE

SSE/W/OGL
Senior Section Engineer / Works
द.म.रे, ओंगोल
S.C. RAILWAY, ONGOLE.

Q) SKETCH SHOWING THE DETAILS OF GOODS SHED, GOODS PLATFORM LOADING UNLOADING LINES
AT GOODS YARD @ OGL STATION

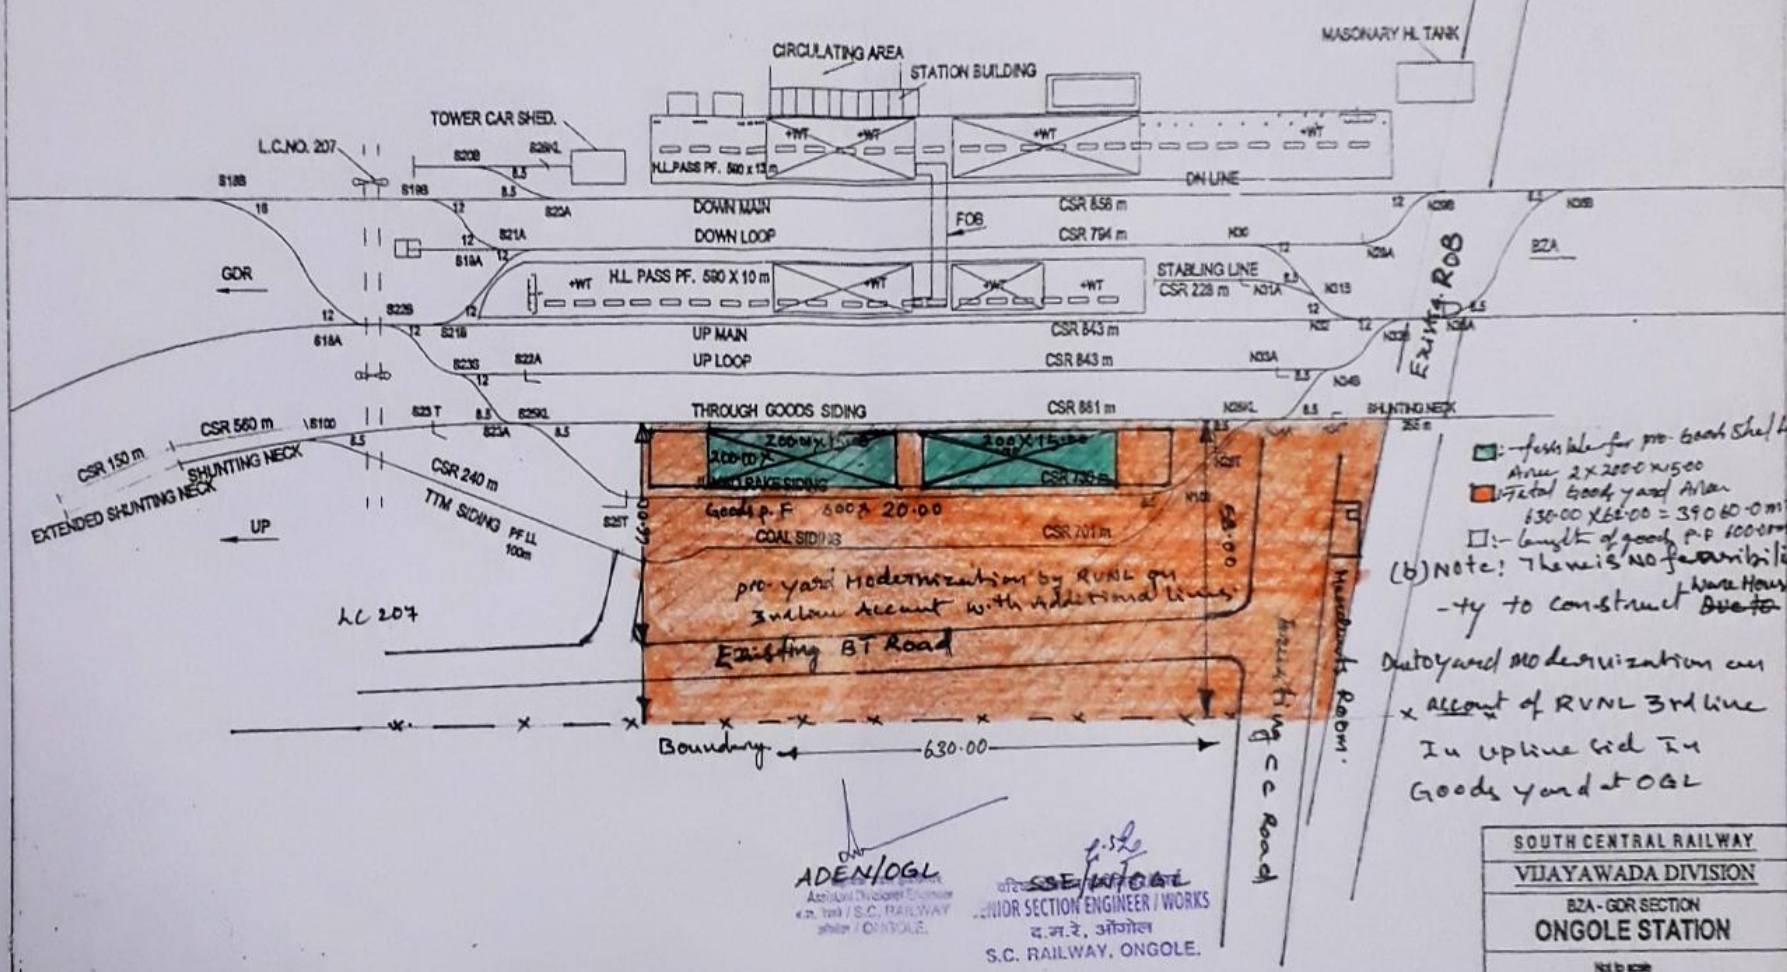

- feasible for pro. Goods Shed for Area $2 \times 200 \times 15.00$
 - Total Goods yard Area $630.00 \times 26.00 = 390.60 \text{ m}^2$
 - length of goods P.F. 100.00 m.

(b) Note! There is no feasibility to construct Warehouse at OGL
 Due to yard modernization on account of RVLN 3rd line in upline side in Goods yard at OGL

ADEN/OGL
 Assistant Divisional Engineer
 in. charge / S.C. RAILWAY
 Ongole / ONGOLE.

S.S.E./OGL
 SENIOR SECTION ENGINEER / WORKS
 द. ज. रे. ऑगोले
 S.C. RAILWAY, ONGOLE.

SOUTH CENTRAL RAILWAY
VILAYAWADA DIVISION
BZA - GDR SECTION
ONGOLE STATION
Not to scale