



दक्षिण मध्य रेलवे / SOUTH CENTRAL RAILWAY

No. 30/Proposals

Office of the  
SSE/W/BVRM  
Dt.: 26.08.2020

DEN/East/BZA

(Through ADEN/BVRM)

Sub:- Submission of Calling of Expression of Interest (EOI) for development of Goods Sheds over SSE/W/BVRM section -Reg.

Ref:- 1.Dy.CCM/FS/SC's Lr. No. C.473/RG/EOI/Goods- Sheds, dt. 14.08.2020  
2.Sr.DCM/BZA's Lr. No. B/C.490/Freight/EOI/2020 , dt 18.08.2020.


\*\*\* &&& \*\*\*

In connection to the above subject, here with submitting the details for proposed call for 'Expression of Interest' for development of Goods shed at BHIMAVARAM JUNCTION. Hence here with submitting the sketch showing the details of existing Goods shed, Goods platforms, loading / unloading lines, goods yard at BVRM and the total area available to build ware house facility in BVRM of SSE/W/BVRM section. This for your kind information and further process please.

Encl : Detailed Sketch.


  
SSE/W/BVRM  
श. रम. Ranga Raju  
सीनियर सेक्शन इंजीनियर (व.)  
Senior Section Engineer (Works)  
द.म. रेलवे S.C. Rly  
भीमवरम BHIMAVARAM

PLAN SHOWING THE EXISTING GOODS SHED, GOODS PLATFORM, LOADING/UNLOADING LINES, GOODS YARD AT BVRM JUNCTION

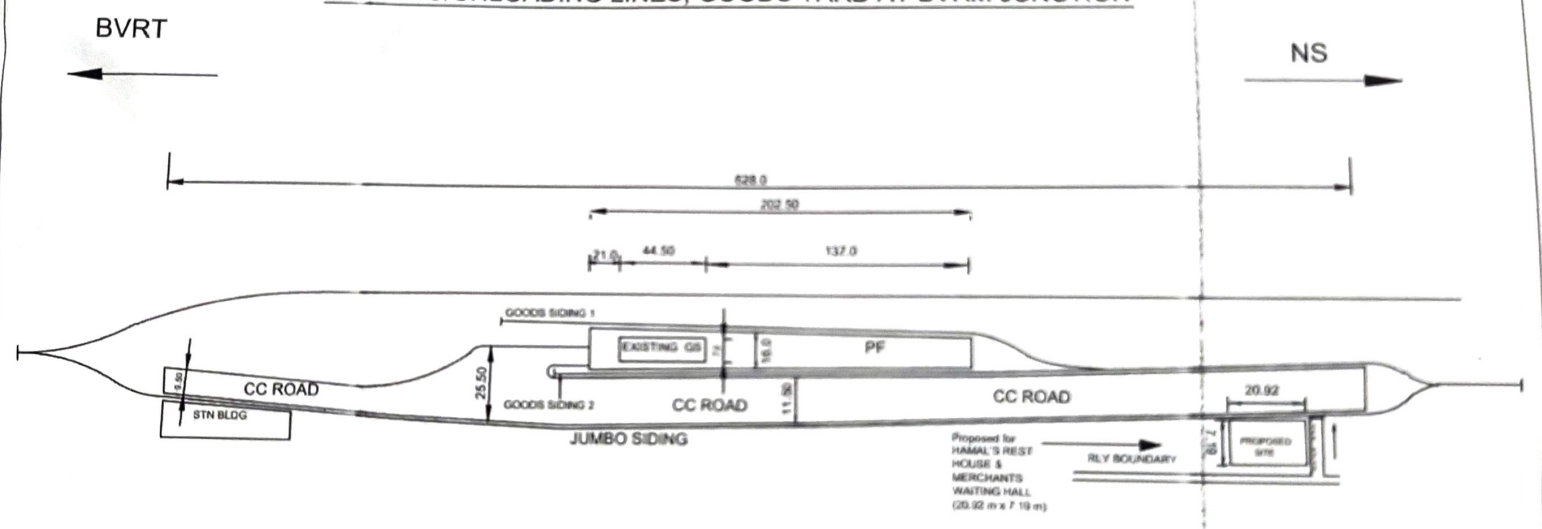

NOTE :

TOTAL AREA OF EXISTING GOODS SHED	311.5 Sq.m.
JUMBO SIDING LENGTH	628 m
GOODS SIDING 1 LENGTH	240 m
GOODS SIDING 2 LENGTH	390 m
GOODS PLATFORM LENGTH	202.50 m
GOODS PLATFORM WIDTH	16 m

  
 क. रंग राजु / K. Ranga Raju  
 सीनियर सेक्शन इंजीनियर (कार्य)  
 Senior Section Engineer (Works)  
 द.म. रेलवे S.C Rly  
 - पंजाब BHIMAVARAM

DRAWING NOT TO THE SCALE  
 ALL DIMENSIONS ARE  
 IN METRES